




Patient Care

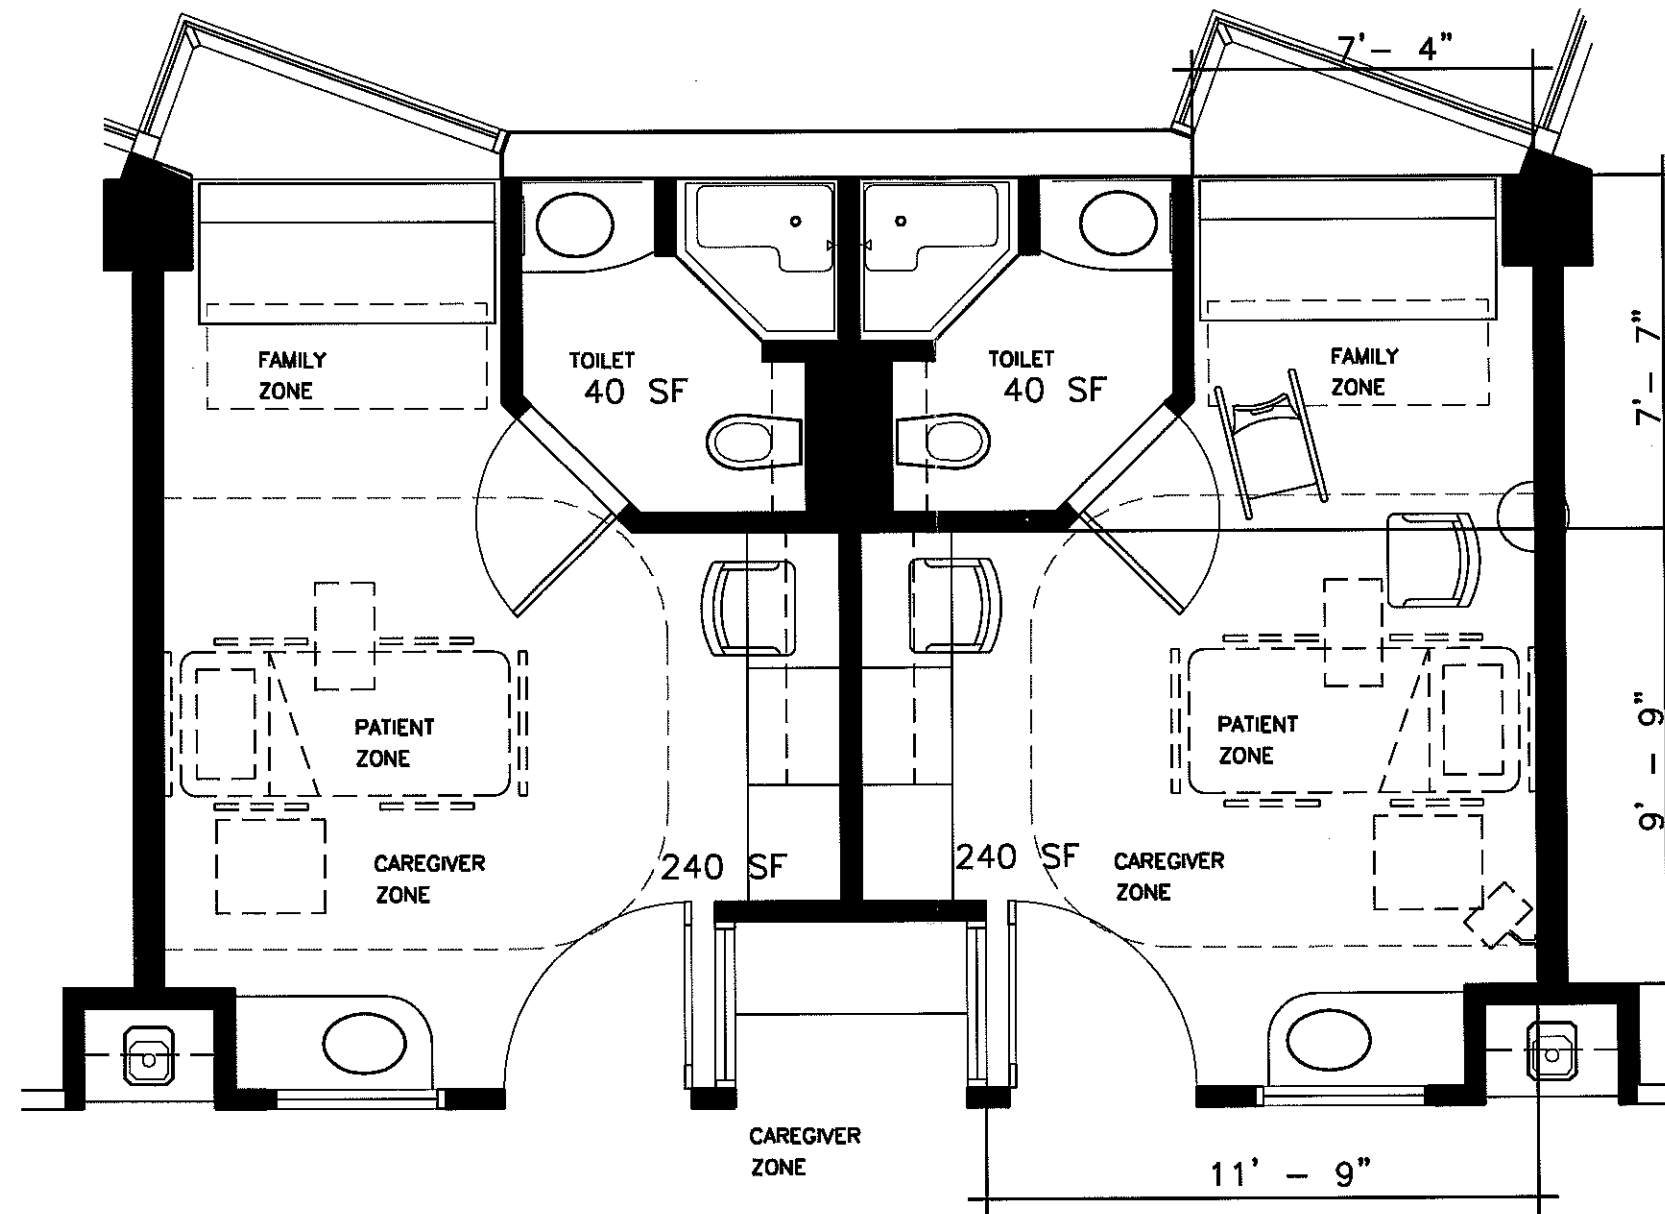

Pediatric Patient Room Seattle Children's
280 SF

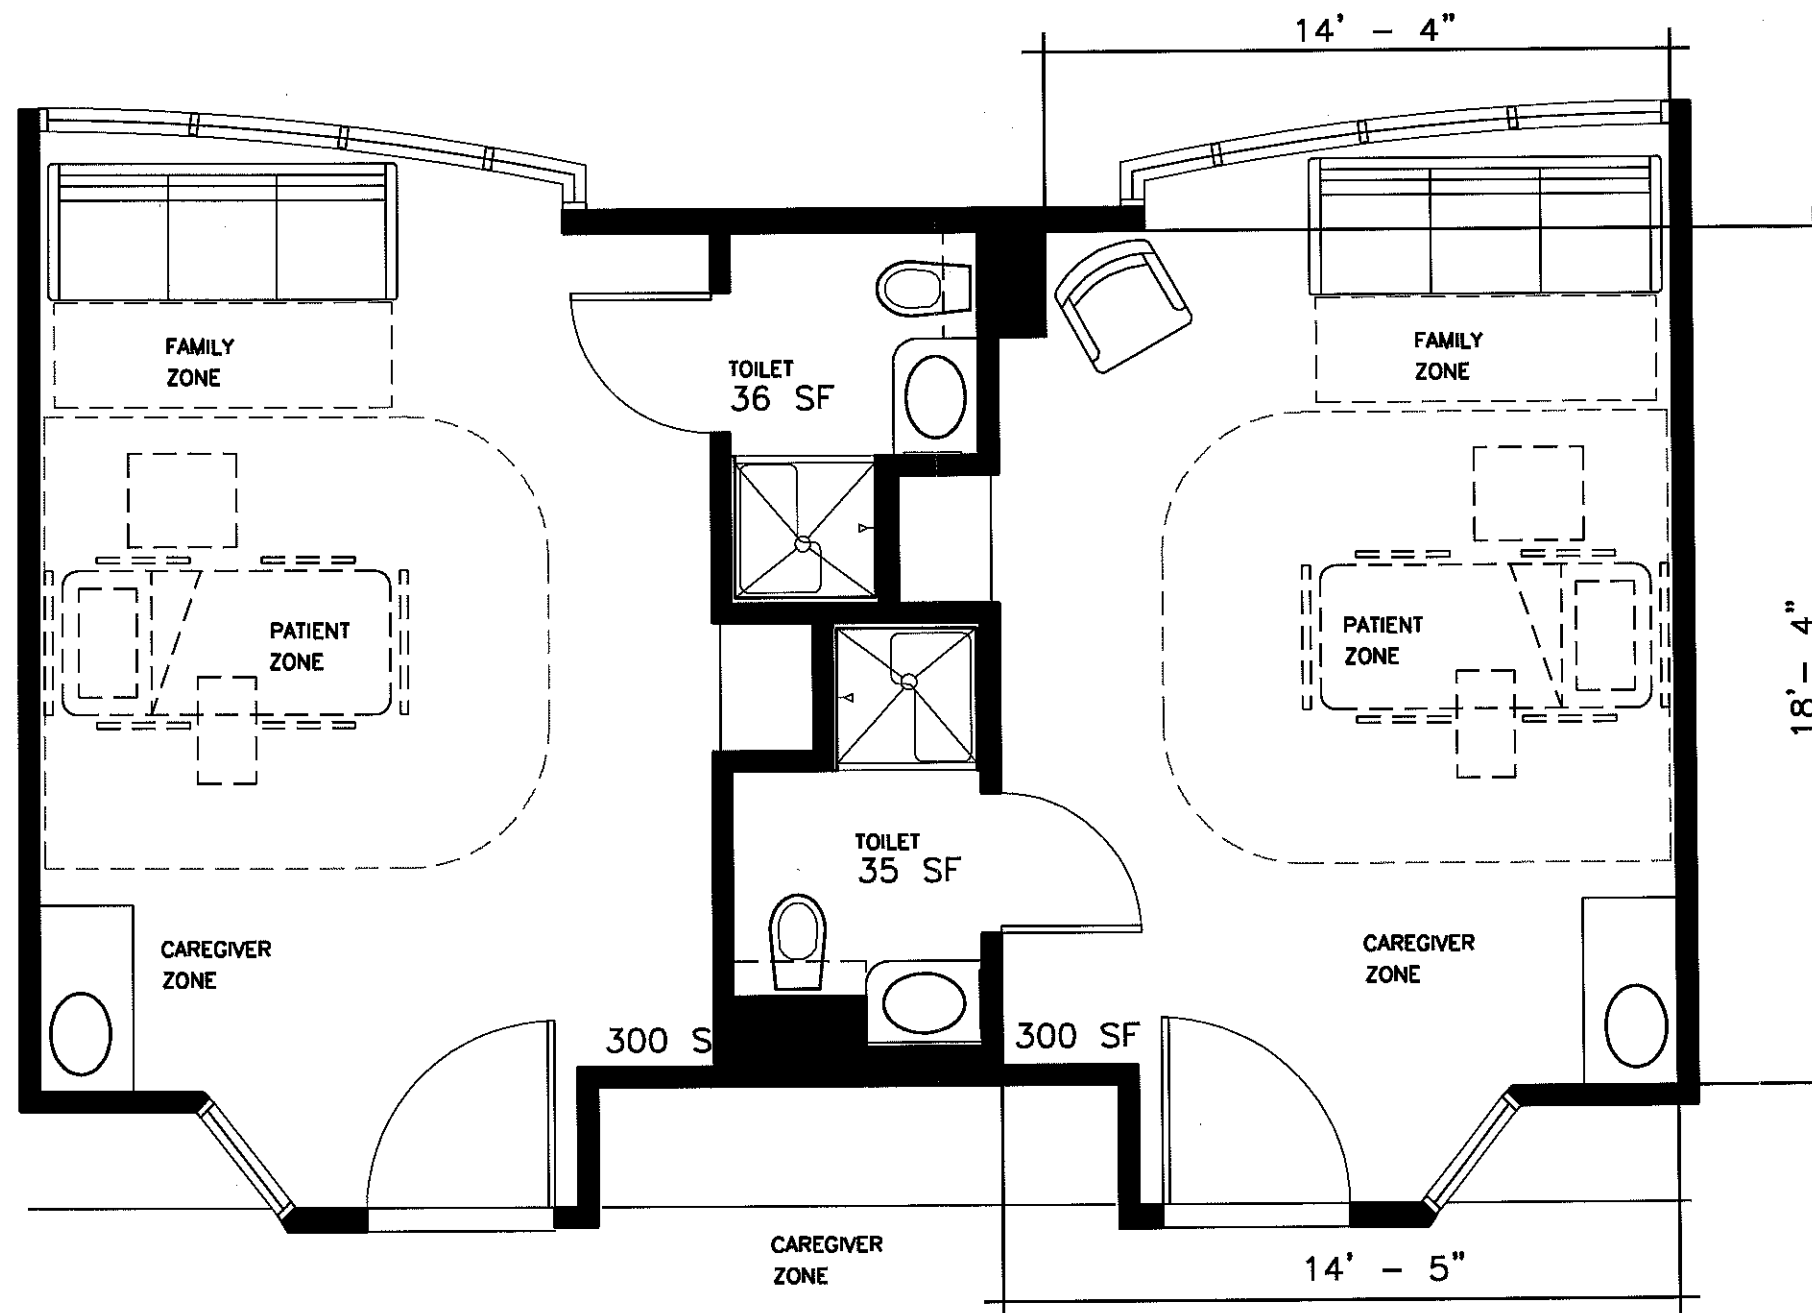


Pediatric Patient Room Specialized Children's
280 SF

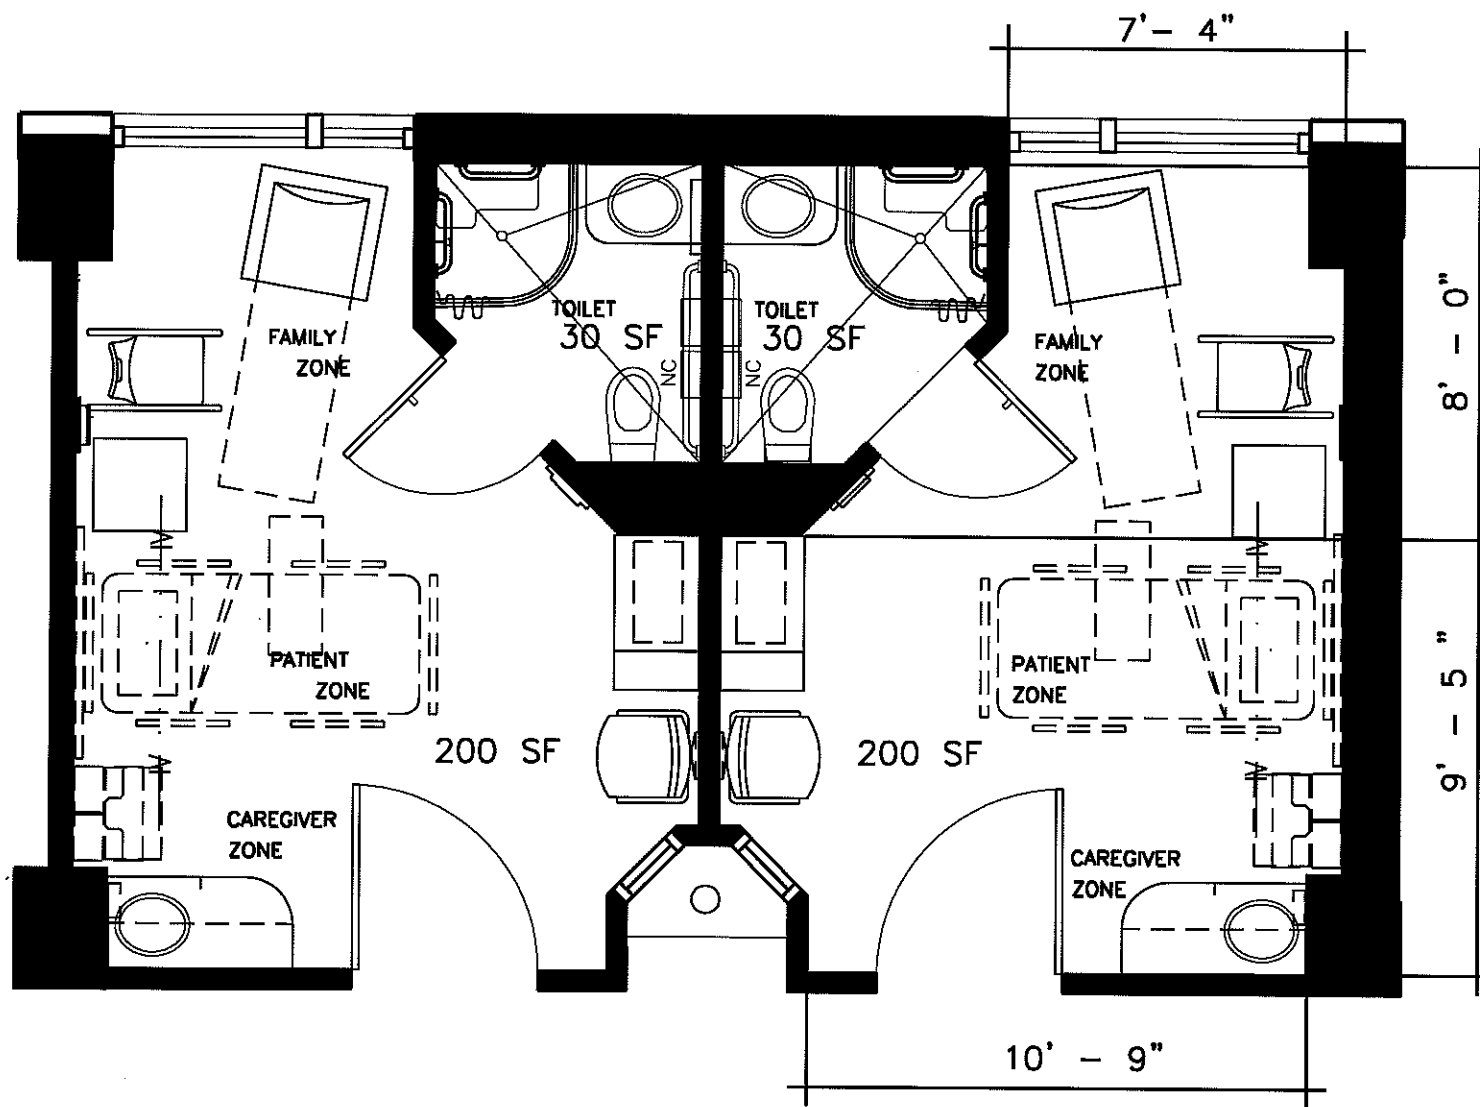


Pediatric Patient Room McKay-Dee
230 SF



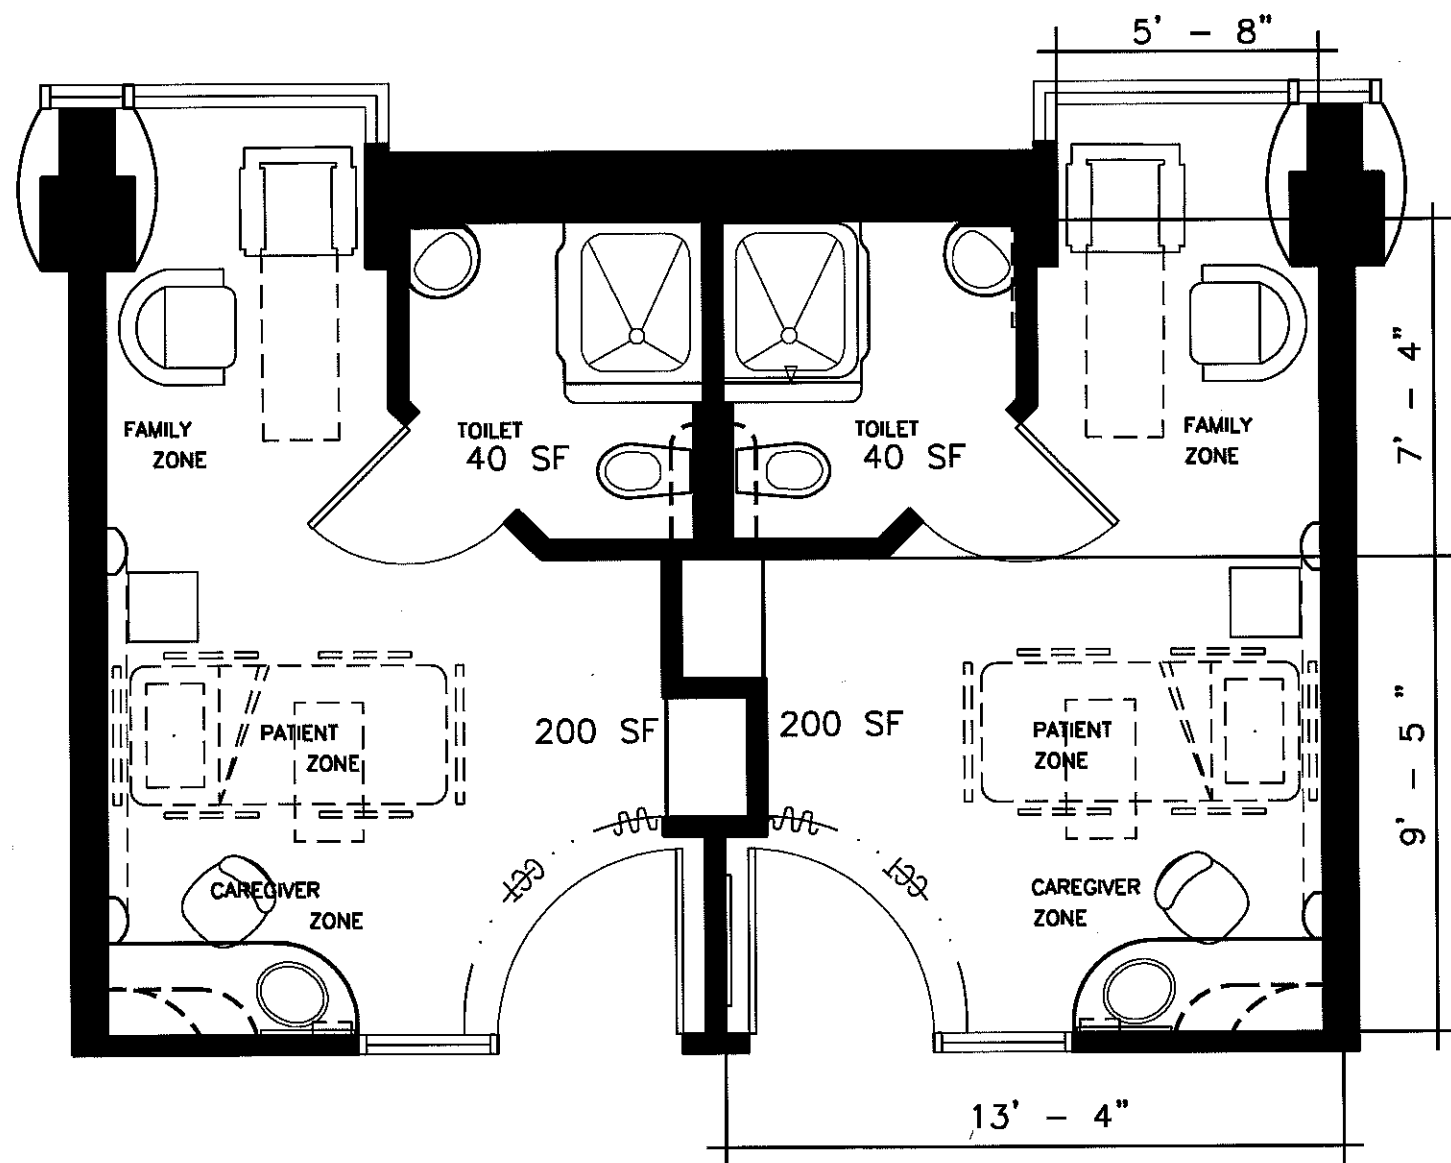

Pediatric Patient Room Utah Valley Women's and Children's
240 SF

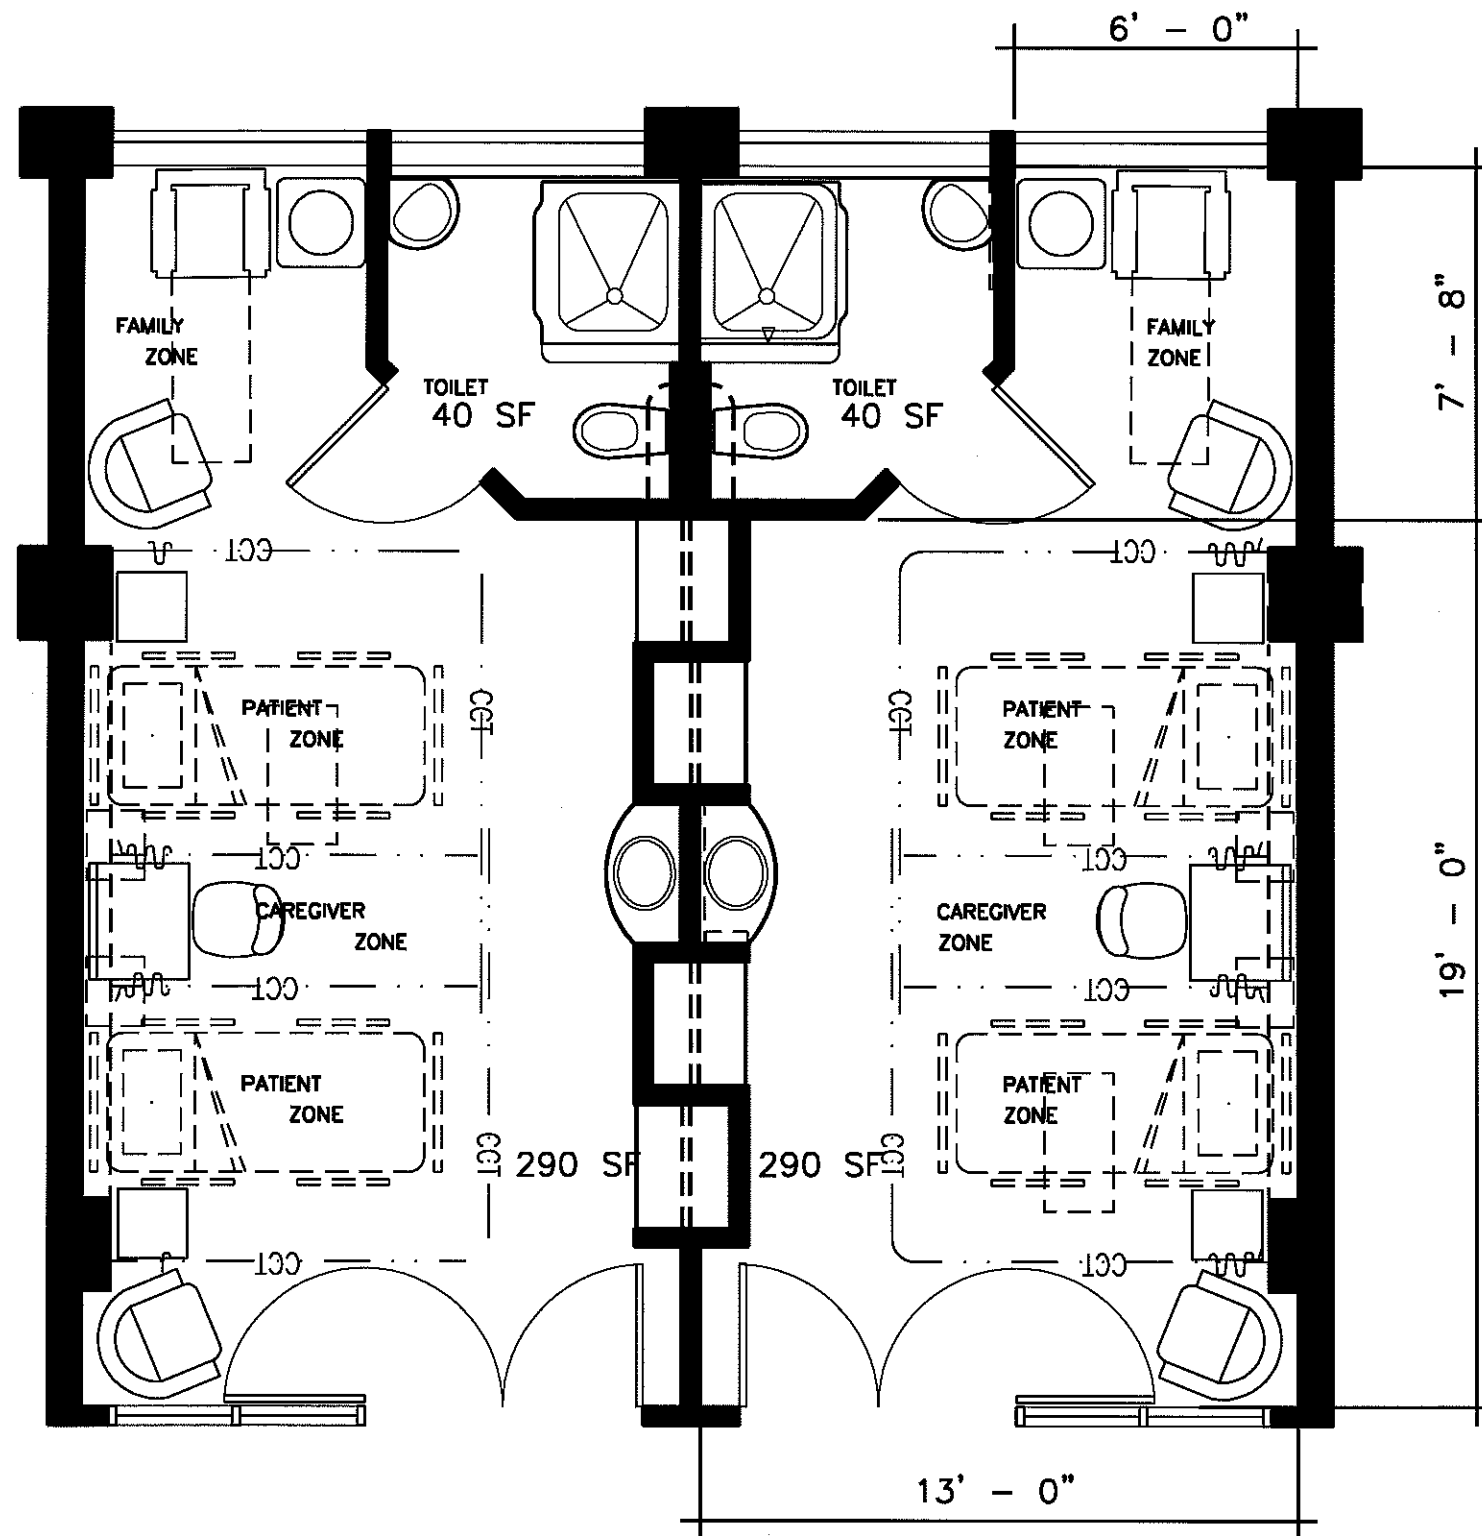

ICU Pediatric Patient Room Utah Valley Women's and Children's
330 SF





(OXYGEN STORAGE)
R41.132

PATIENT
ROOM #433

PATIENT
ROOM #432


EGLISTON
4W

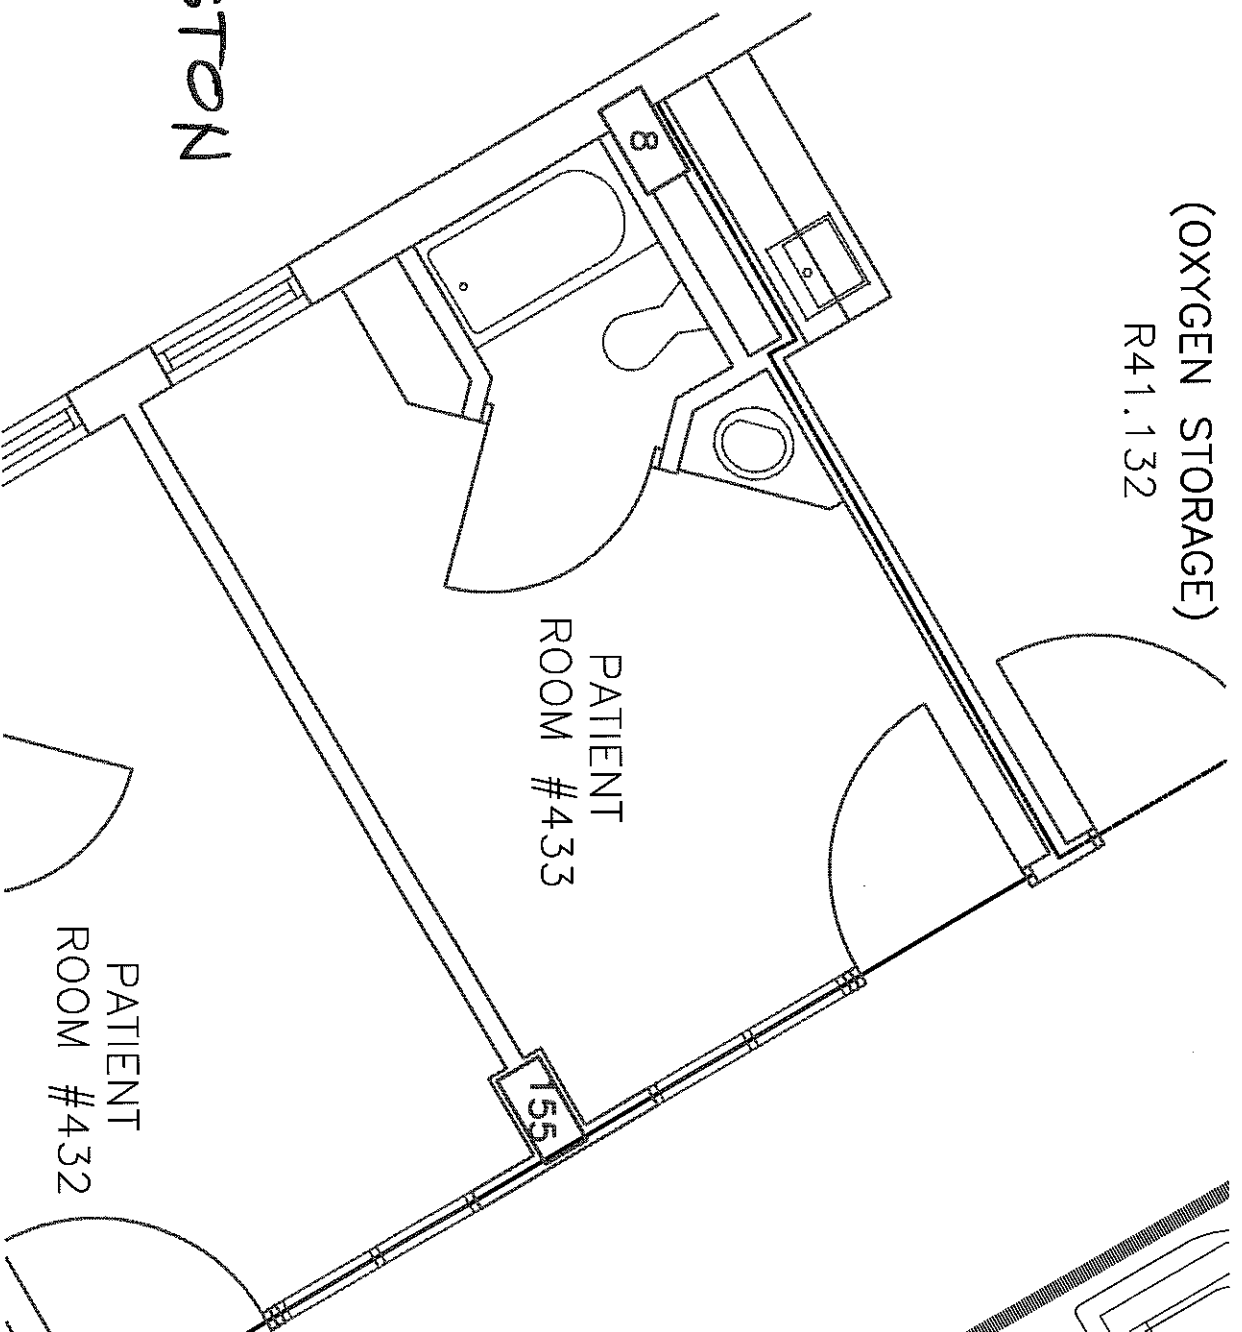

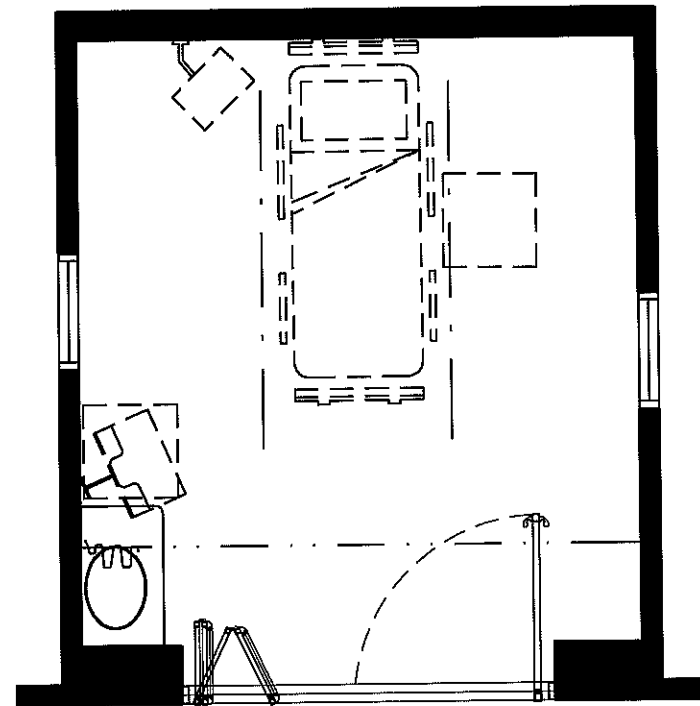


PLAN

- 10 REG. OUTLETS
- 18 EMERG. DUPLEX OUTLETS
- 2 ISOL DUPLEX OUTLETS
- 3 LIGHT SWITCHES
- 6 O
- 5 A
- 6 V
- NURSE CALL/CODE BLUE
- ELAPSED TIMER/CLOCK
- UPS DUPLEX
- VENT. ALARM
- MONITOR BRACKETS
- 1 STARBRIGHT, ONE PC/PHONE


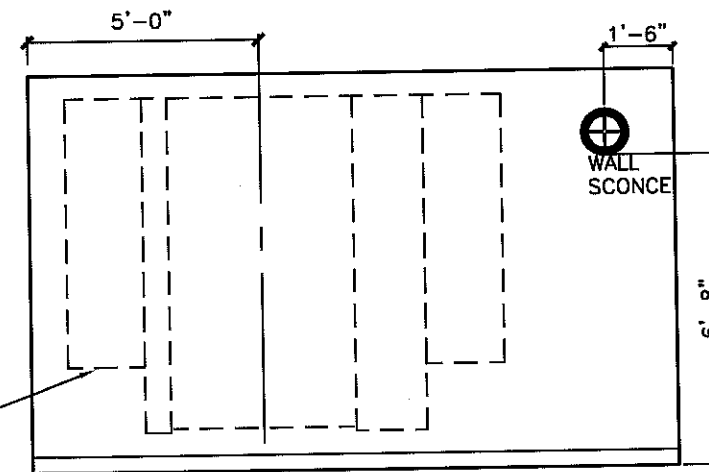


ELEVATION - HEADWALL

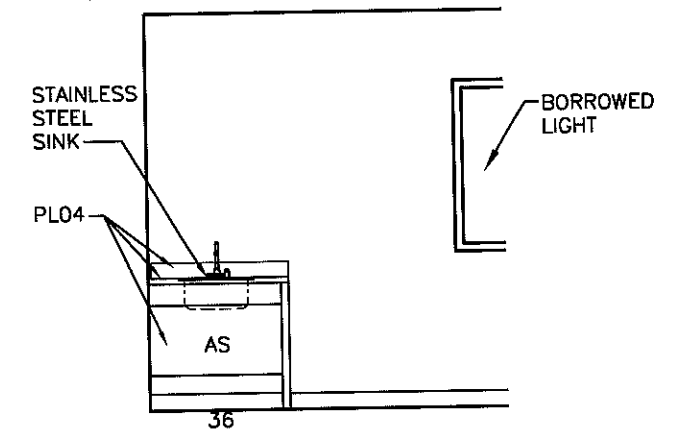

ELEVATION - SINK

ICU Pediatric Patient Room Children's Healthcare of Atlanta at Egleston
162 SF

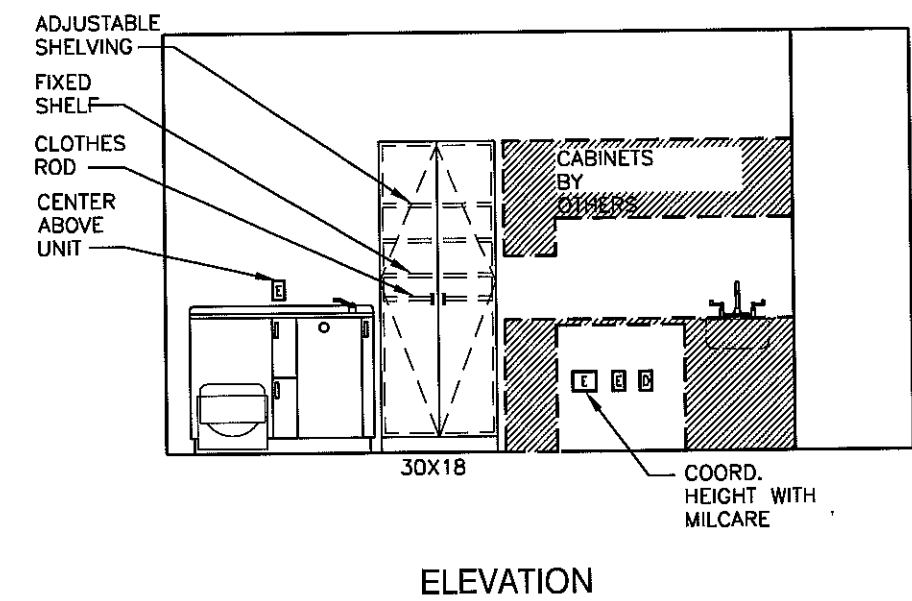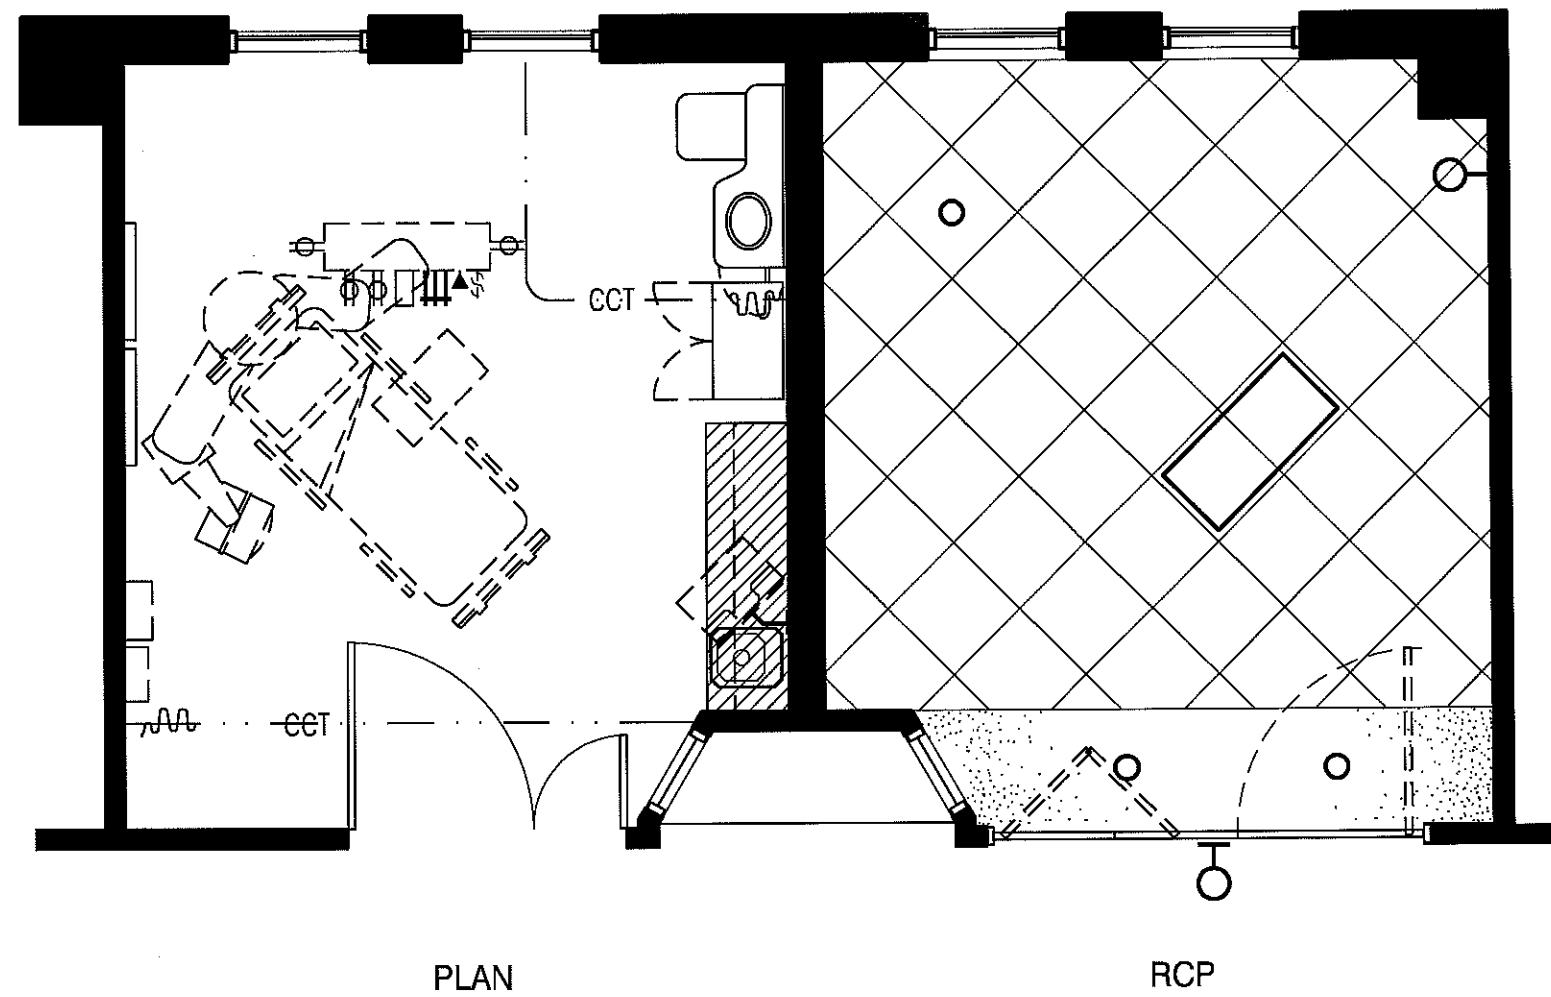

ICU Pediatric Patient Room Children's Healthcare of Atlanta at Scottish Rite
228 SF